


	WISHBONE SITE FURNISHINGS 210-27090 GLOUCESTER WAY LANGLEY, BC			
	DWG. TITLE: GIGGLES BENCH 5FT REVISION: 24/02/21 R:00			
MATERIAL: ALUMINUM	DWG. NO. DWSGSP240221	DRAWN BY: GARY PARMAR		
PATTERN NO. N/A	MODEL NO. HGB-5	SCALE: 1:16	SHEET: 1 OF 2	DATE: 24 FEB 21

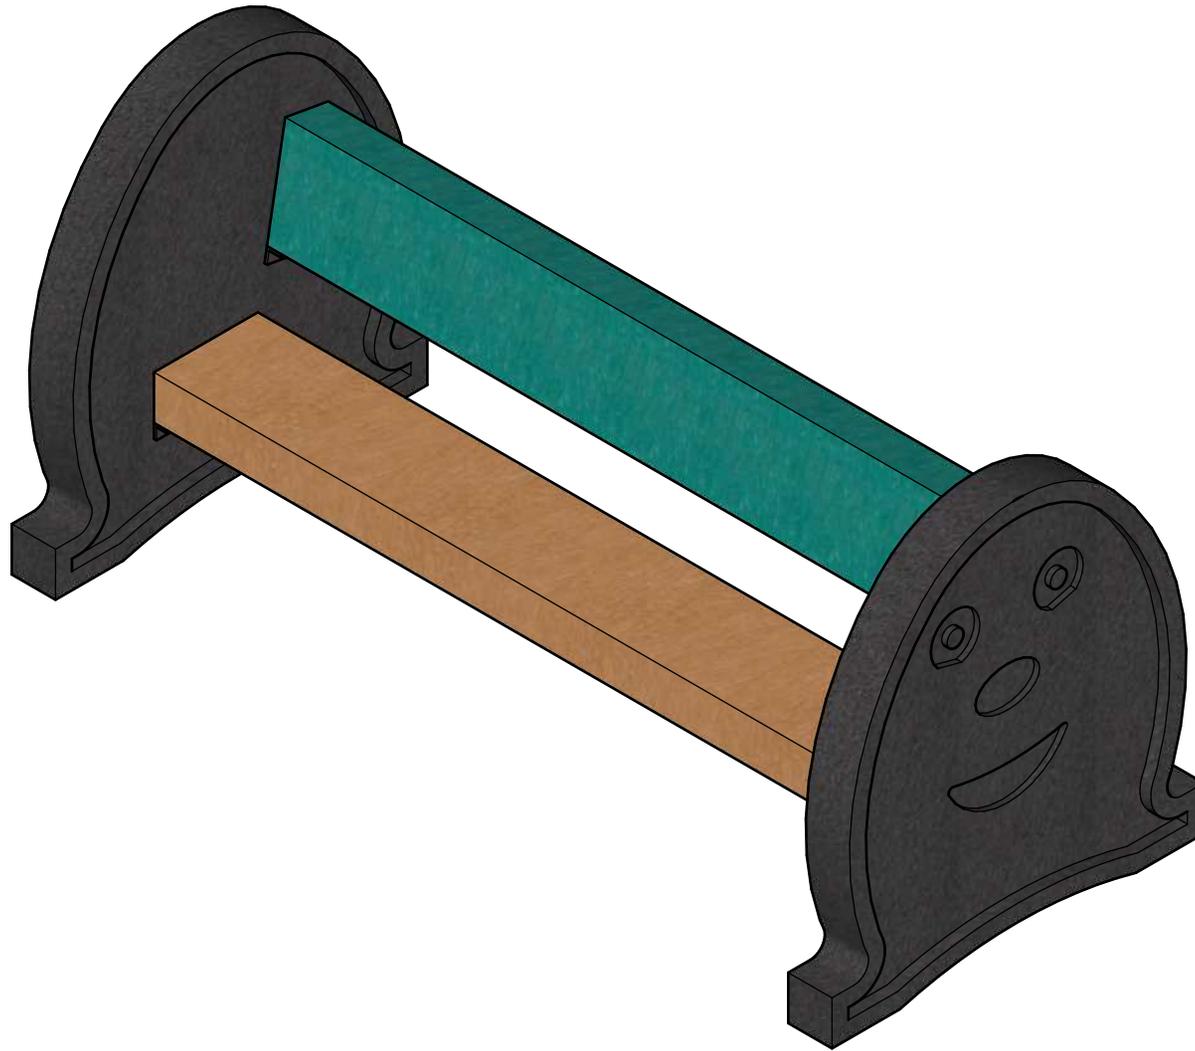

	WISHBONE SITE FURNISHINGS 210-27090 GLOUCESTER WAY LANGLEY, BC			
	DWG. TITLE: GIGGLES BENCH 5FT REVISION: 24/02/21 R:00			
MATERIAL: ALUMINUM	DWG. NO. DWSGSP240221	DRAWN BY: GARY PARMAR		
PATTERN NO. N/A	MODEL NO. HGB-5	SCALE: AS SHOWN	SHEET: 2 OF 2	DATE: 24 FEB 21